



THIS DOCUMENT MUST NOT BE COPIED WITHOUT OUR WRITTEN PERMISSION, AND THE CONTENTS THEREOF MUST NOT BE IMPARTED TO A THIRD PARTY NOR BE USED FOR ANY UNAUTHORIZED PURPOSE. CONTRAVENTION WILL BE PROSECUTED.

RGG/RGGO FRAMES


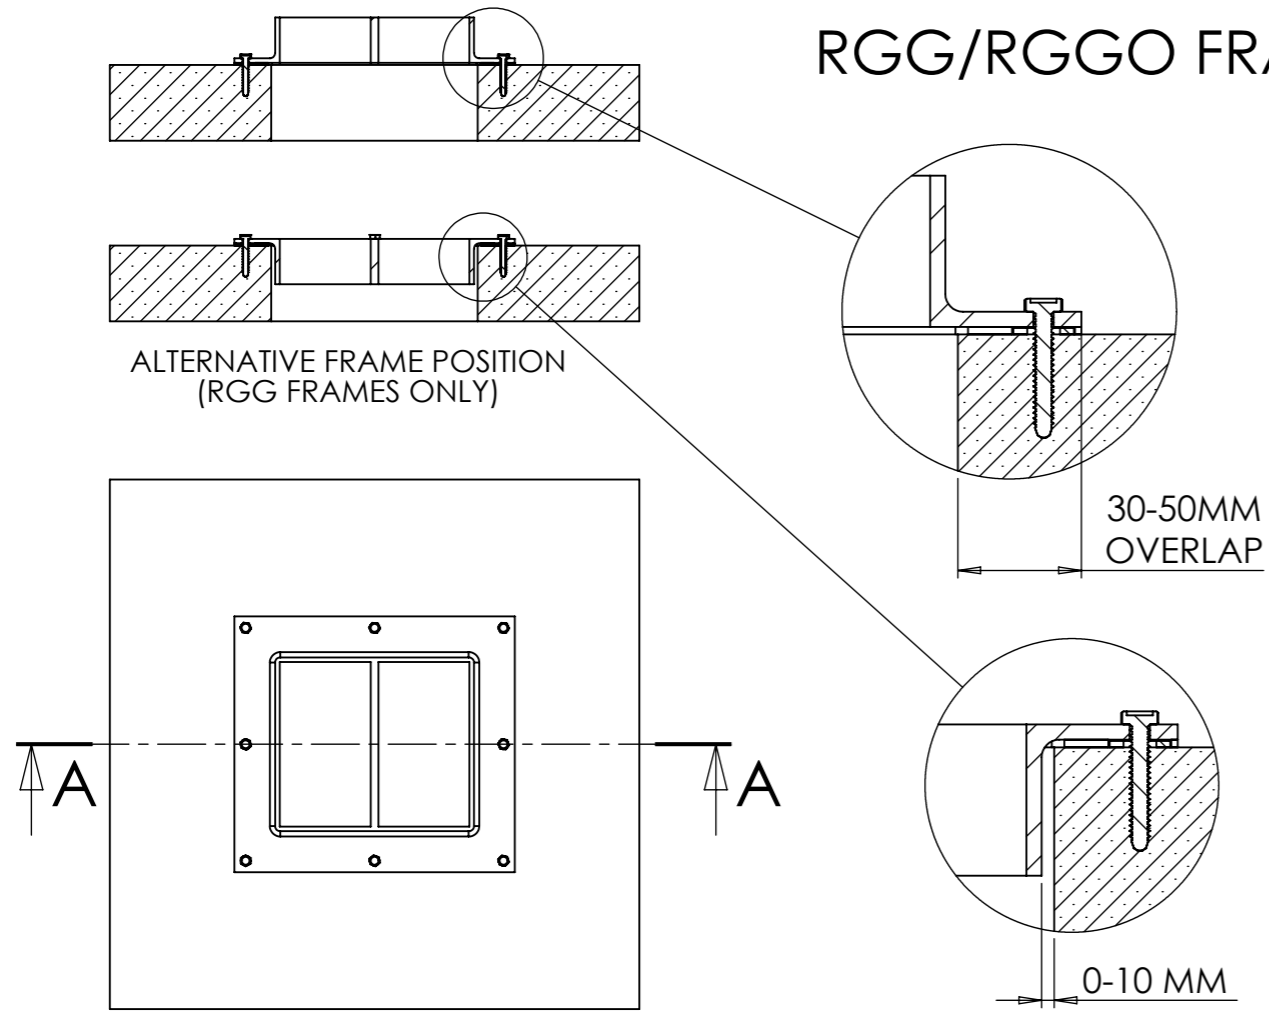


REVISIONS			
REV.	DESCRIPTION	DATE	SIGNATURE
A		2015-12-10	AK
B	RE-ARRANGED VIEWS	2016-09-20	AK

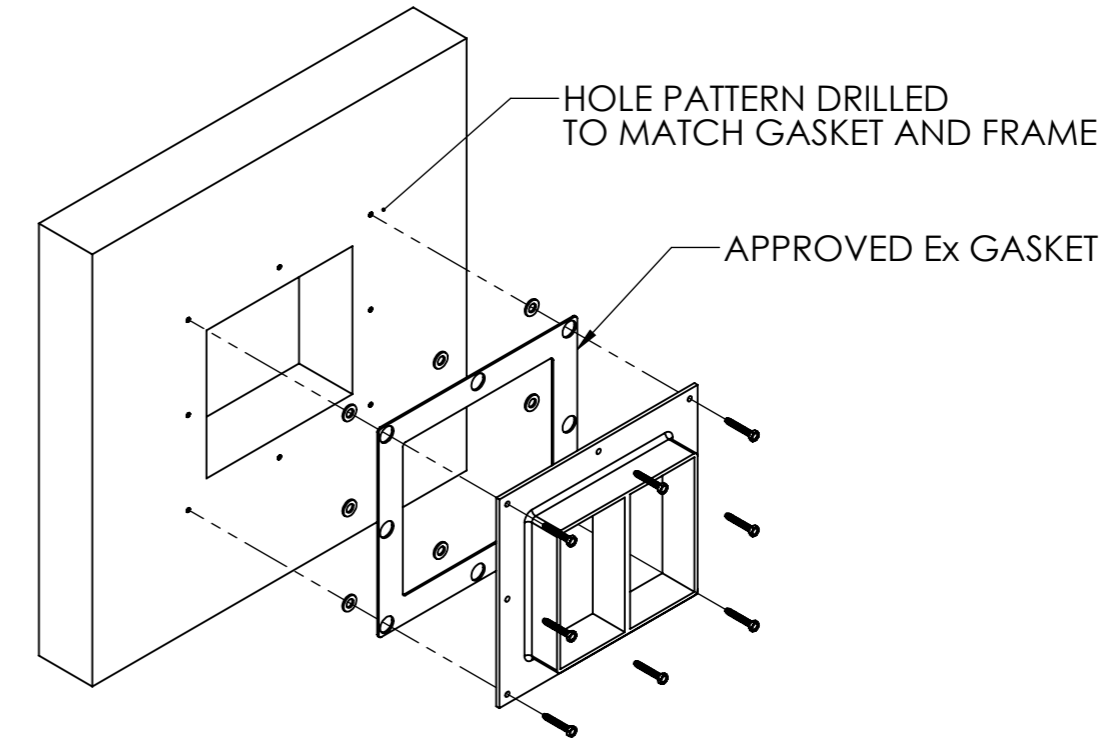

This typical installation drawing is valid for all frame types and combinations.

RGsFB FRAMES

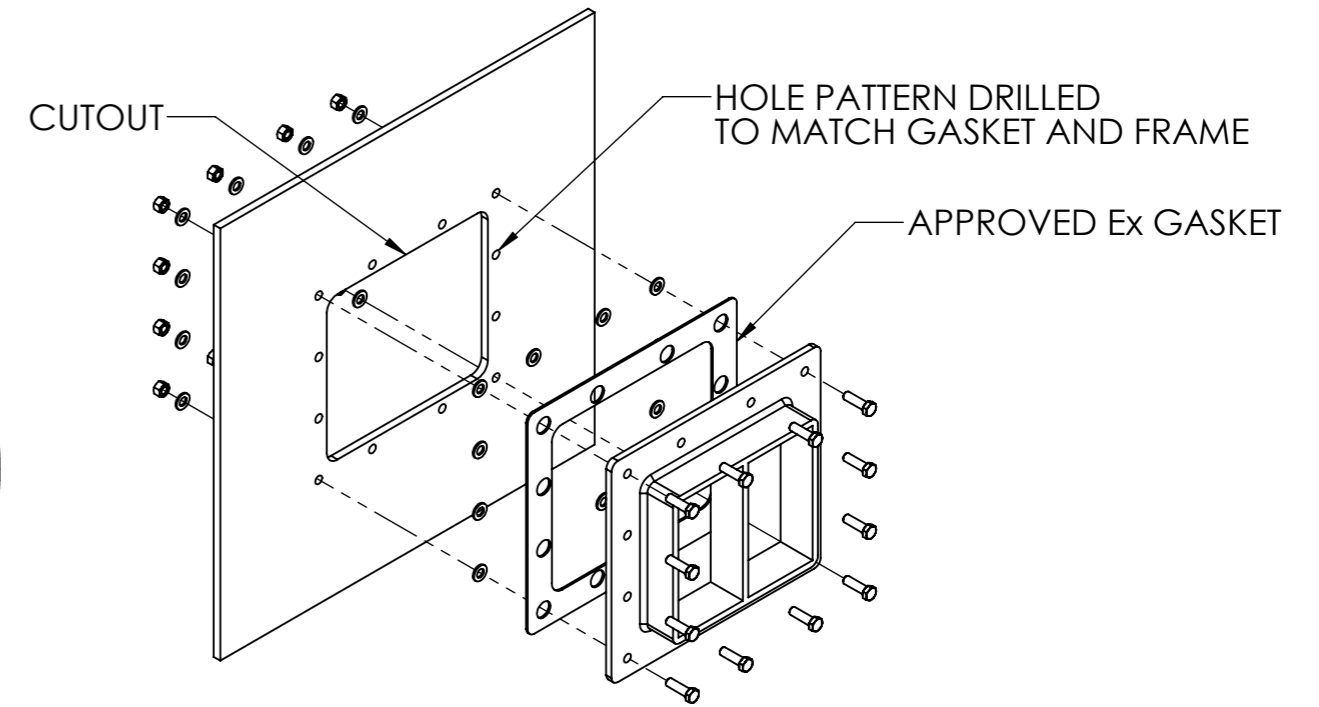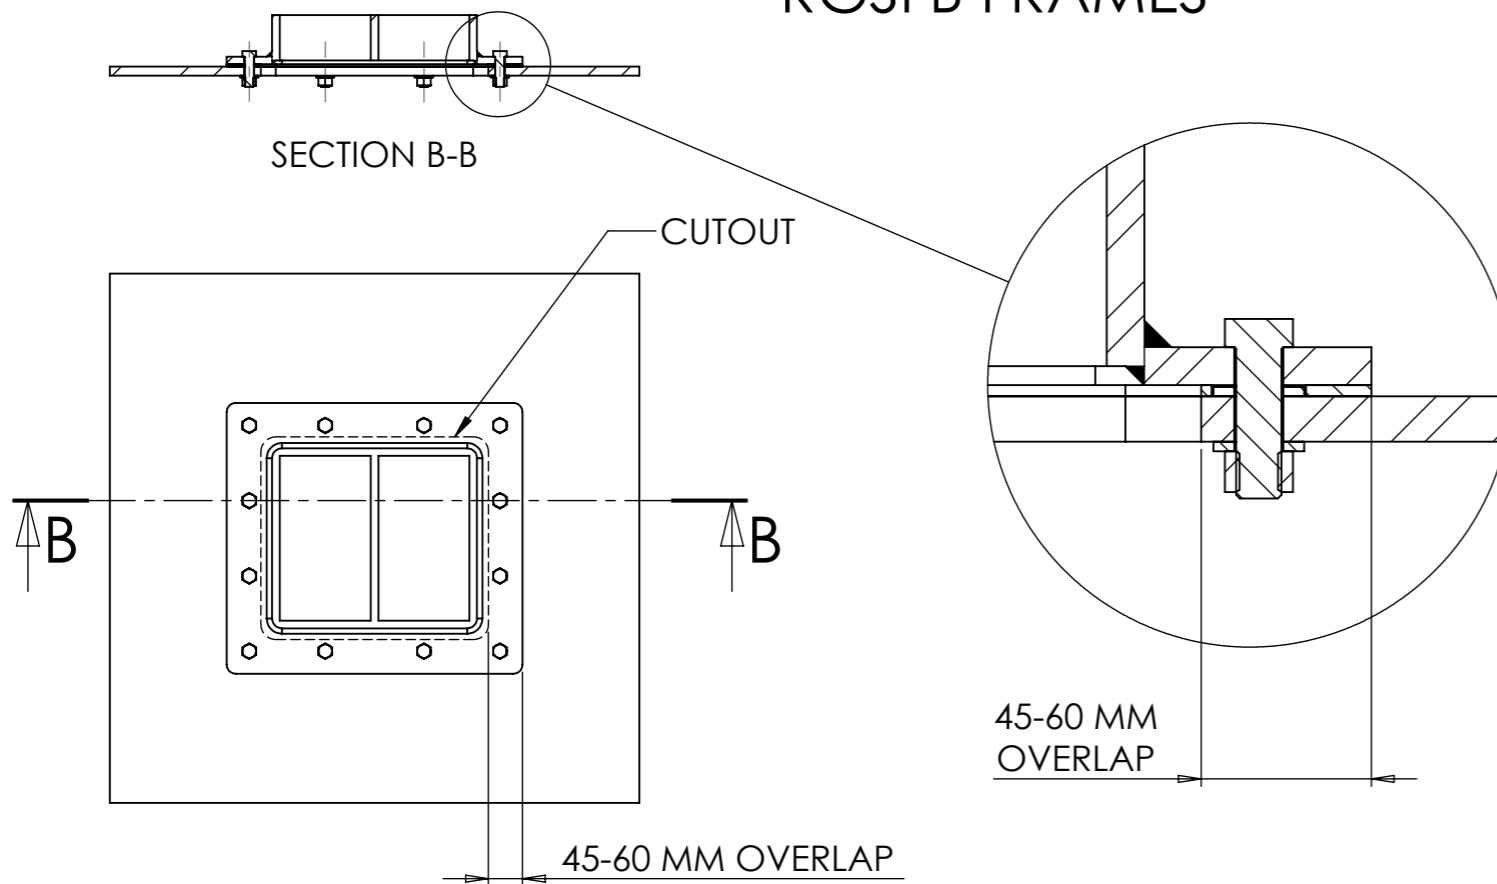

This typical installation drawing is valid for all frame types and combinations.

Ritad Drawn	Kontr. Check	Granskad Reviewed	Godkänd Approved	Tolerans där ej annat anges Tolerance unless otherwise not stated.	Smsl. nr. Assembly drawing no.	Ersätter Replaces	E
AK	AK	JF	TF	Ytjämnhet där ej annat anges. Surface finish otherwise not stated.	Material	Ersatt av Replaced of	Vikt Weight
151204	160920	160920	160923	Alla mått och uppgifter avser färdig produkt om ej annat anges All measures and other information refer to finished products unless otherwise not stated.		Kund ordernr. Customer order no	
				ATEX / Ex EQUIPMENT INSTALLATION DRAWING FOR BOLTED FRAMES		Ritn. nr. Draw. no.	Rev.
						1150440	B